


0 + 111.10
 Strecke G-D-I

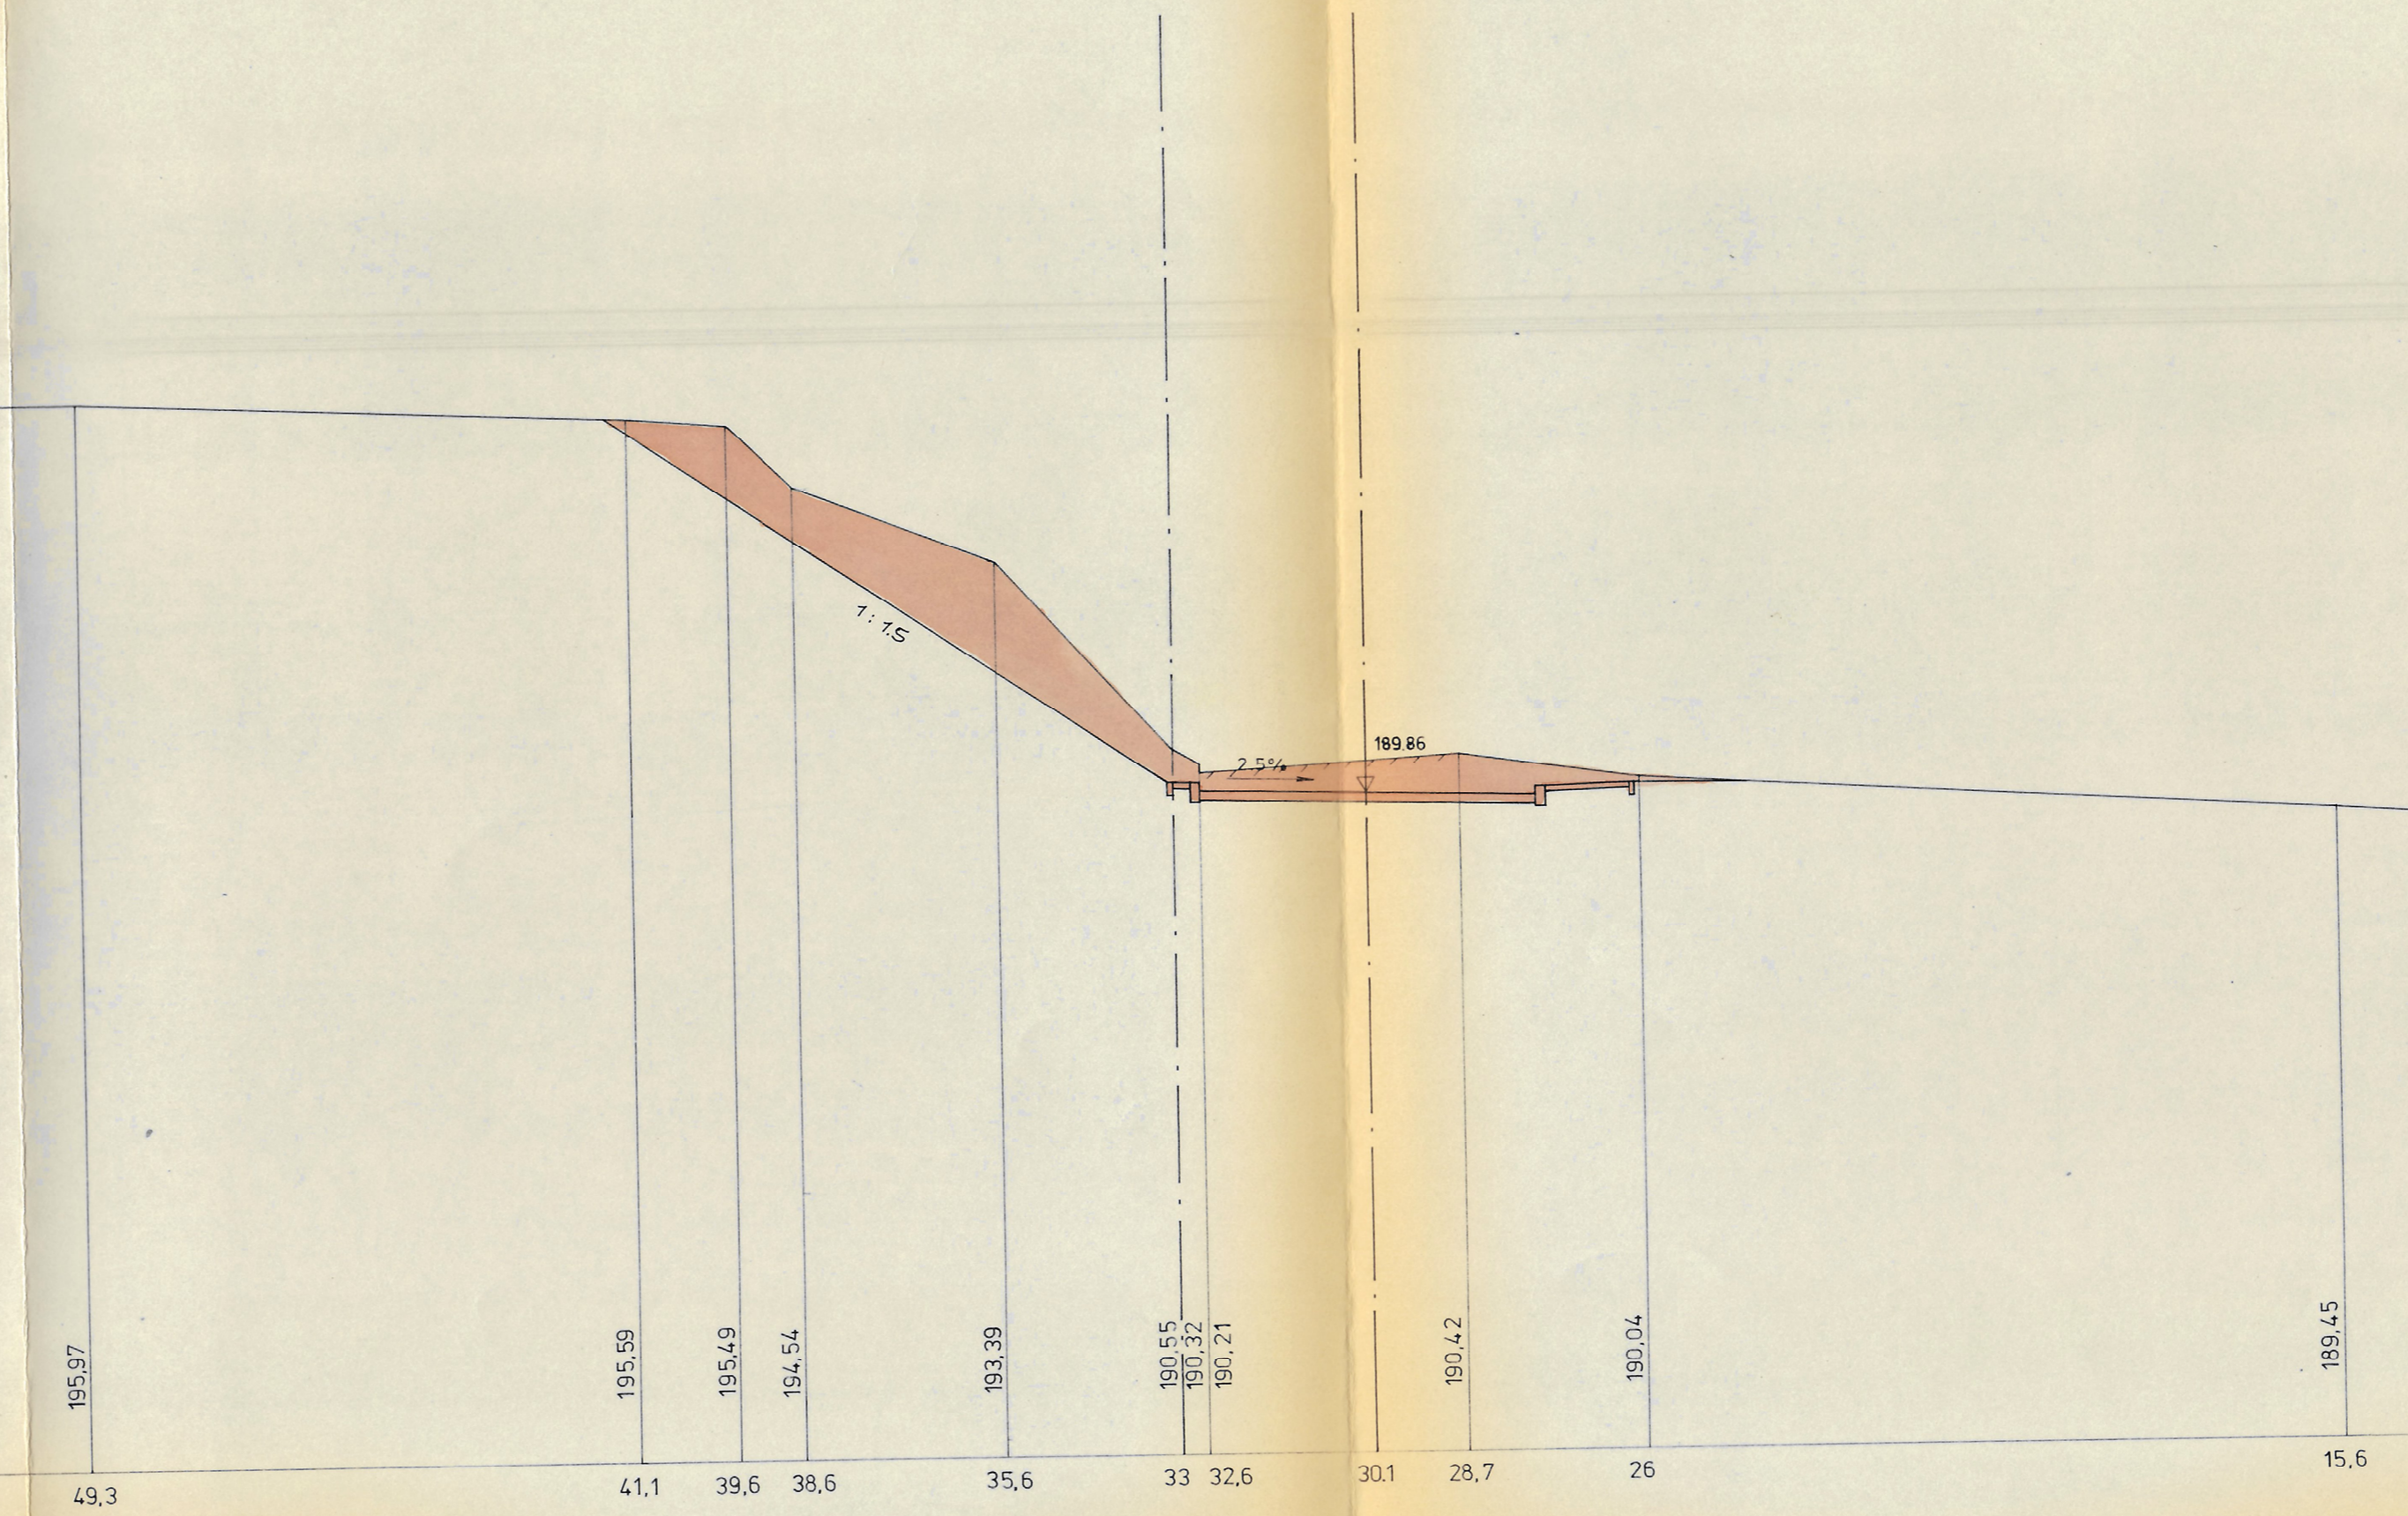

3 0 + 020.60
 Strecke C-C₁

3

