


Längsschnitt

Lohbach 0+000.00 - 0+748.10
M. = 1:1000/100

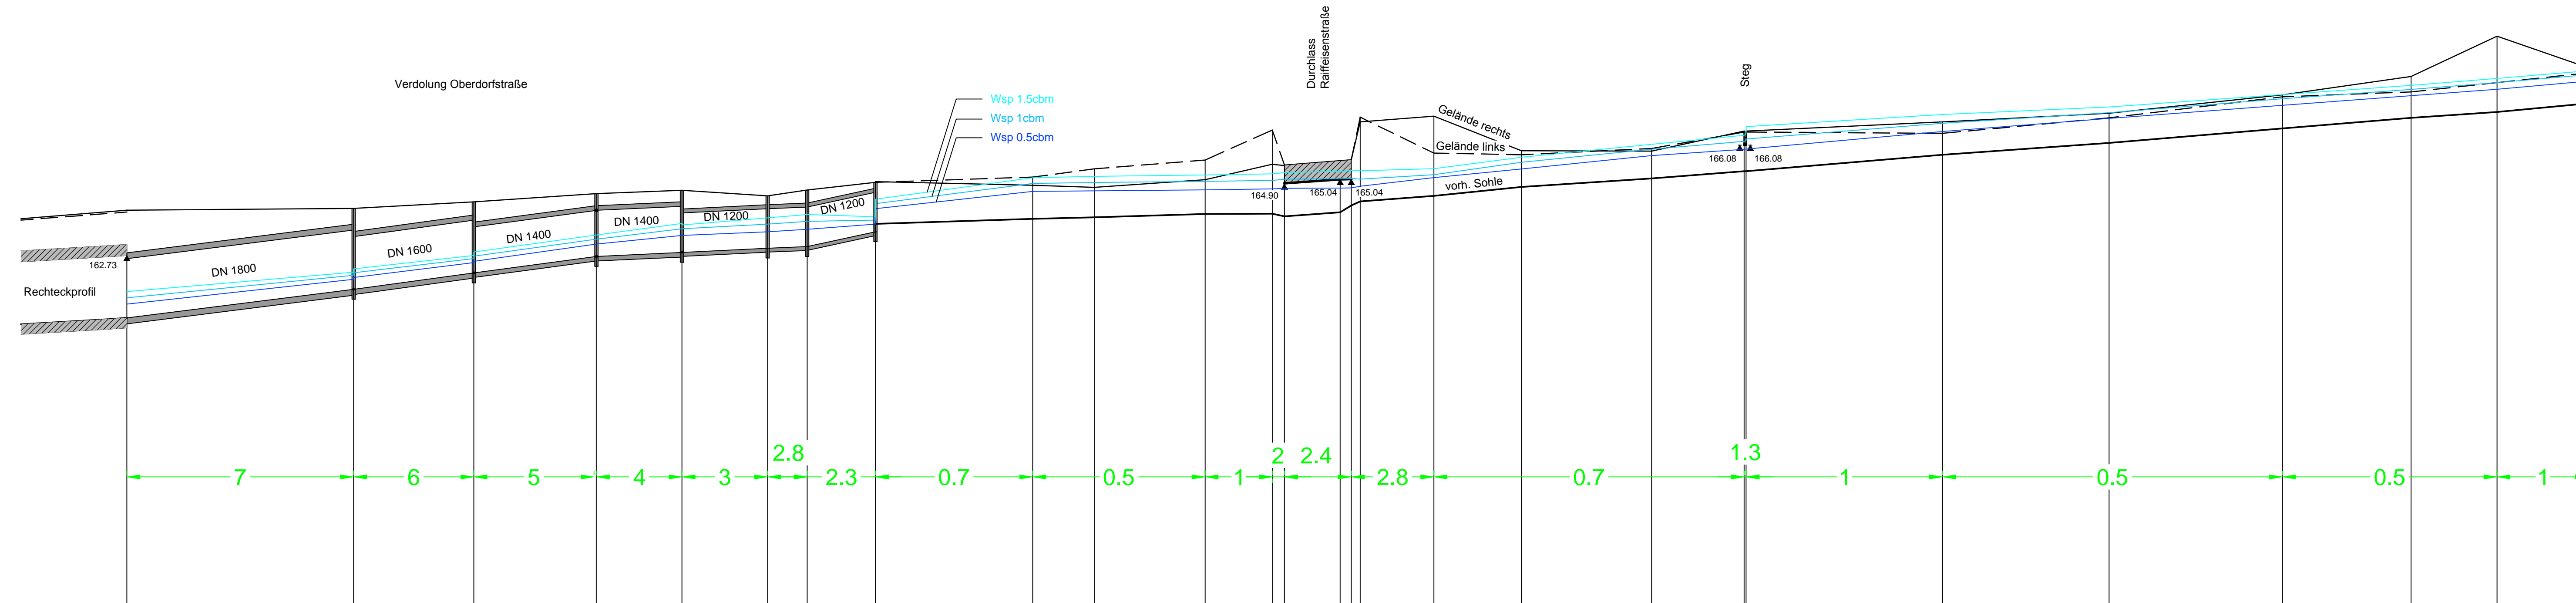


Leistungsfähigkeit des Gewässers in m³/s

Wassermenge Q	m³/s
Fließgeschw.	m/s
Sohlfälle	α/∞
Rechtes Ufer	m+NN
Linkes Ufer	m+NN
Wasserspiegel 1.5cbm	m+NN
Wasserspiegel 1cbm	m+NN
Wasserspiegel 0.5cbm	m+NN
Tiefe	m
Sohlhöhe	m+NN
Profil-km	

	1.82	1.88	1.53	0.98		3.22		0.48	0.40	0.53	0.62	0.39	1.05	1.02	0.70	0.93	0.84	0.83	0.86	0.82	1.01					
	12.63	13.69	13.43	4.61		10.72		8.16	2.67	2.97	0.49	7.09	7.59	10.15	6.57	7.83	8.38	7.11	8.35	8.18	6.90	9.35				
Rechtes Ufer																										
Linkes Ufer																										
Wasserspiegel 1.5cbm	162.63	161.70	162.20	162.70	162.70	162.82	162.86	162.91	163.45	163.08	163.80	164.15	164.67	164.81	164.78	165.06	165.29	165.43	165.79	166.08	166.08	166.51	167.05			
Wasserspiegel 1cbm	161.44	162.00	162.51	163.08	163.23	163.34	163.34	163.34	163.45	163.54	163.70	163.81	164.04	164.25	164.43	164.63	164.83	165.03	165.20	165.48	165.51	165.81	166.17			
Wasserspiegel 0.5cbm	161.25	161.70	162.20	162.70	162.70	162.82	162.86	162.91	163.45	163.08	163.80	164.15	164.67	164.81	164.78	165.06	165.29	165.43	165.79	166.08	166.08	166.51	167.05			
Tiefe	0.42	0.30	0.31	0.38	0.38	0.52	0.52	0.52	0.52	0.52	0.52	0.52	0.52	0.52	0.52	0.52	0.52	0.52	0.52	0.52	0.52	0.52	0.52			
Sohlhöhe	162.83	161.70	162.20	162.70	162.70	162.82	162.86	162.91	163.45	163.08	163.80	164.15	164.67	164.81	164.78	165.06	165.29	165.43	165.79	166.08	166.08	166.51	167.05			
Profil-km	0 + 000.00	0 + 088.91	0 + 105.45	0 + 142.74	0 + 168.70	0 + 194.74	0 + 206.77	0 + 227.49	0 + 275.30	0 + 294.00	0 + 327.70	0 + 348.10	0 + 351.81	0 + 368.73	0 + 374.80	0 + 387.20	0 + 423.80	0 + 463.40	0 + 491.51	0 + 492.10	0 + 551.00	0 + 602.40	0 + 655.10	0 + 694.20	0 + 720.30	0 + 748.10

Index	*A = Änderung *E = Ergänzung	Datum	Gez.	Gepr.
-------	------------------------------	-------	------	-------

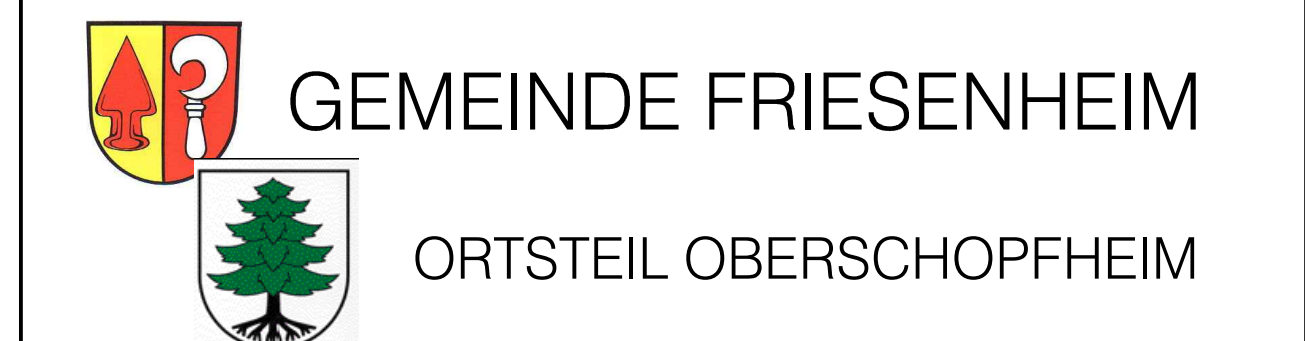

HYDRAULISCHE BERECHNUNG DORFBACH - AUBACH - LOHBACH

STUDIE

Projekt-Nr.	2011/230	Anlage-Nr.	4	Plan Nr.	3	Fertigung	2
Stand:	Aug 2012	LÄNGSSCHNITT LOHBACH 0+000.00 - 0+748.10				Datum	Kürzel
Maßstab:	1:1000/100					Verm.	
Auftraggeber:		Planverfasser:					
Datum:		Unterschrift:	Datum:	29.04.2013	Poststraße 1 • 77896 Lauf Tel. 07841 703-0 • Fax -80		